

# *Westminster Manor* (5 Covent Garden)

5 Bedroom Detached Home



# WESTMINSTER MANOR

5 Bedroom Detached Home

# COVENT GARDEN

Redmarley D'Abitot, Gloucestershire, GL19 3JR



ROOM	IMPERIAL / "	METRIC / mm
Kitchen / Living / Diner	33' 9" x 13' 4"	10285 x 4060mm
Sitting Room	18' 2" x 13' 4"	5535 x 4060mm
Study	11' 10" x 13' 4"	3610 x 4060mm
Utility	8' x 10' 4"	2442 x 3135mm
Snug	9' 3" x 16' 1"	2810 x 4910mm
Shower Room	3' 11" x 10' 4"	1180 x 3135mm

**TOTAL FLOOR AREA**  
2560ft<sup>2</sup> / 237.8m<sup>2</sup>

GROUND FLOOR

[www.bellhomes.com](http://www.bellhomes.com)

  
bellhomes

the name that stands for quality homes


We strive to make each home and development as varied and interesting as possible. Therefore the above is for illustration purposes only and individual properties may vary. Please ask for details of specific properties. Every care has been taken with the preparation of this information, which has been produced for your guidance only and does not form part of a contract. The Plans are NOT TO SCALE. Please do not use this information for purchase of furnishings and furniture.

# WESTMINSTER MANOR

5 Bedroom Detached Home

# COVENT GARDEN

Redmarley D'Abitot, Gloucestershire, GL19 3JR

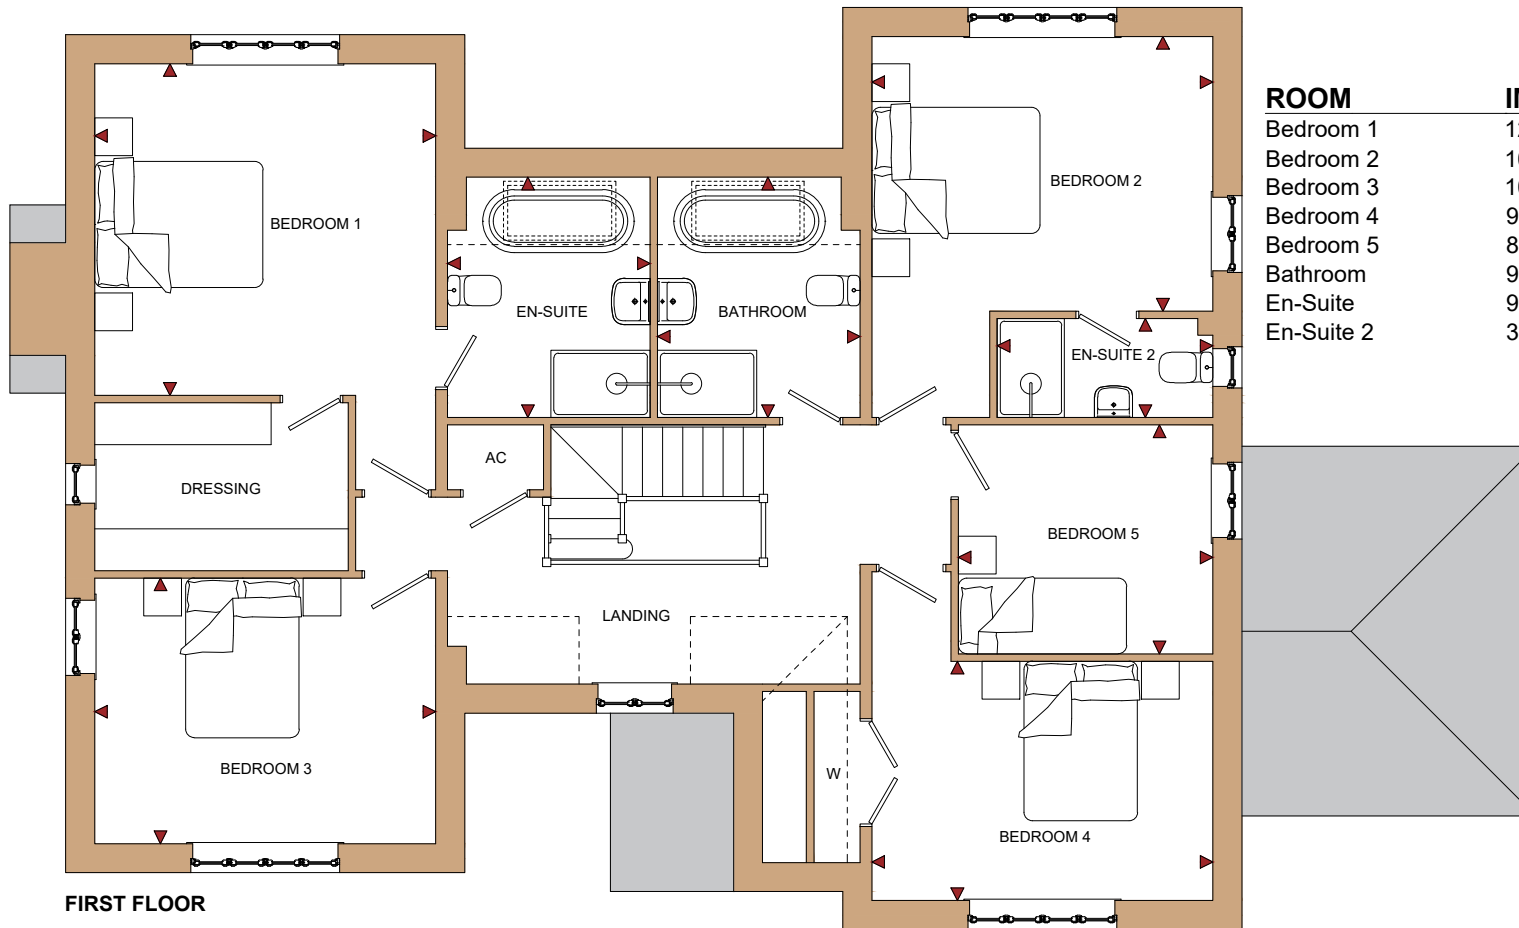

ROOM	IMPERIAL / "	METRIC / mm
Bedroom 1	12' 12" x 13' 4"	3947 x 4060mm
Bedroom 2	10' 9" x 13' 4"	3269 x 4060mm
Bedroom 3	10' 5" x 13' 4"	3162 x 4060mm
Bedroom 4	9' 4" x 13' 4"	2847 x 4060mm
Bedroom 5	8' 11" x 9' 11"	2725 x 3029mm
Bathroom	9' 5" x 7' 11"	2862 x 2411mm
En-Suite	9' 5" x 7' 11"	2862 x 2411mm
En-Suite 2	3' 11" x 8' 5"	1180 x 2567mm

**TOTAL FLOOR AREA**  
2560ft<sup>2</sup> / 237.8m<sup>2</sup>

[www.bellhomes.com](http://www.bellhomes.com)

  
bellhomes

the name that stands for quality homes

We strive to make each home and development as varied and interesting as possible. Therefore the above is for illustration purposes only and individual properties may vary. Please ask for details of specific properties. Every care has been taken with the preparation of this information, which has been produced for your guidance only and does not form part of a contract. The Plans are NOT TO SCALE. Please do not use this information for purchase of furnishings and furniture.